




[illegible]


[illegible]






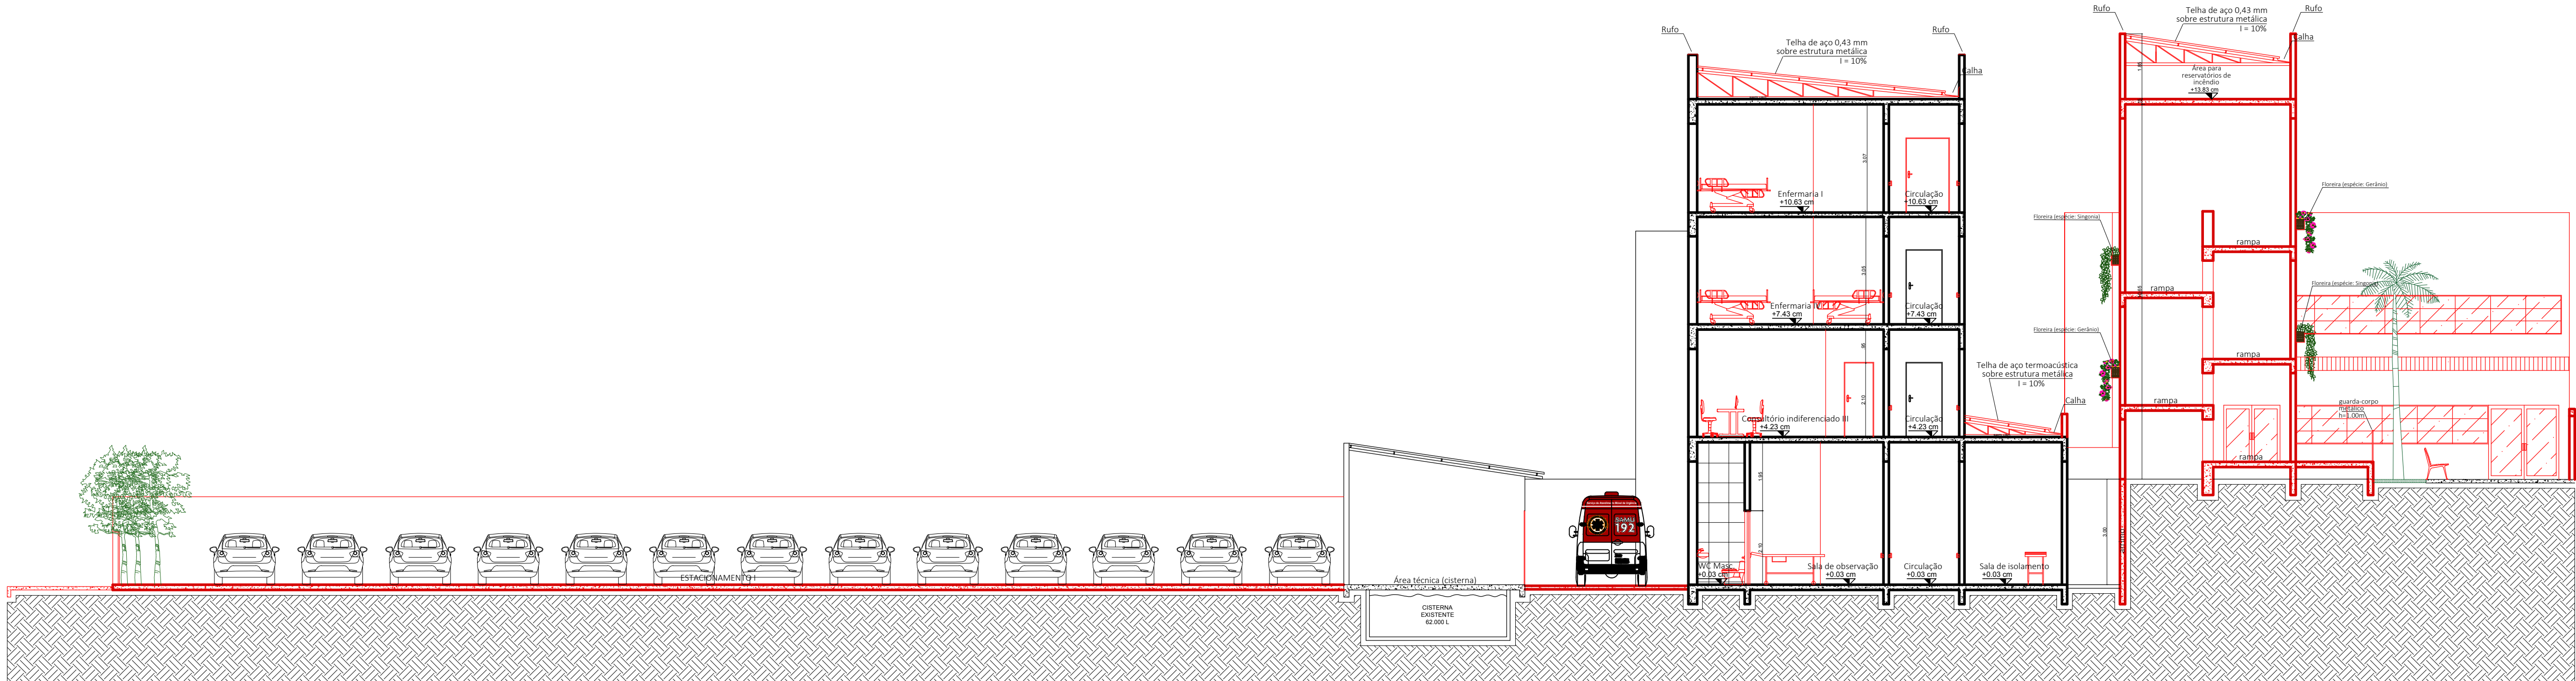


CORTE AA

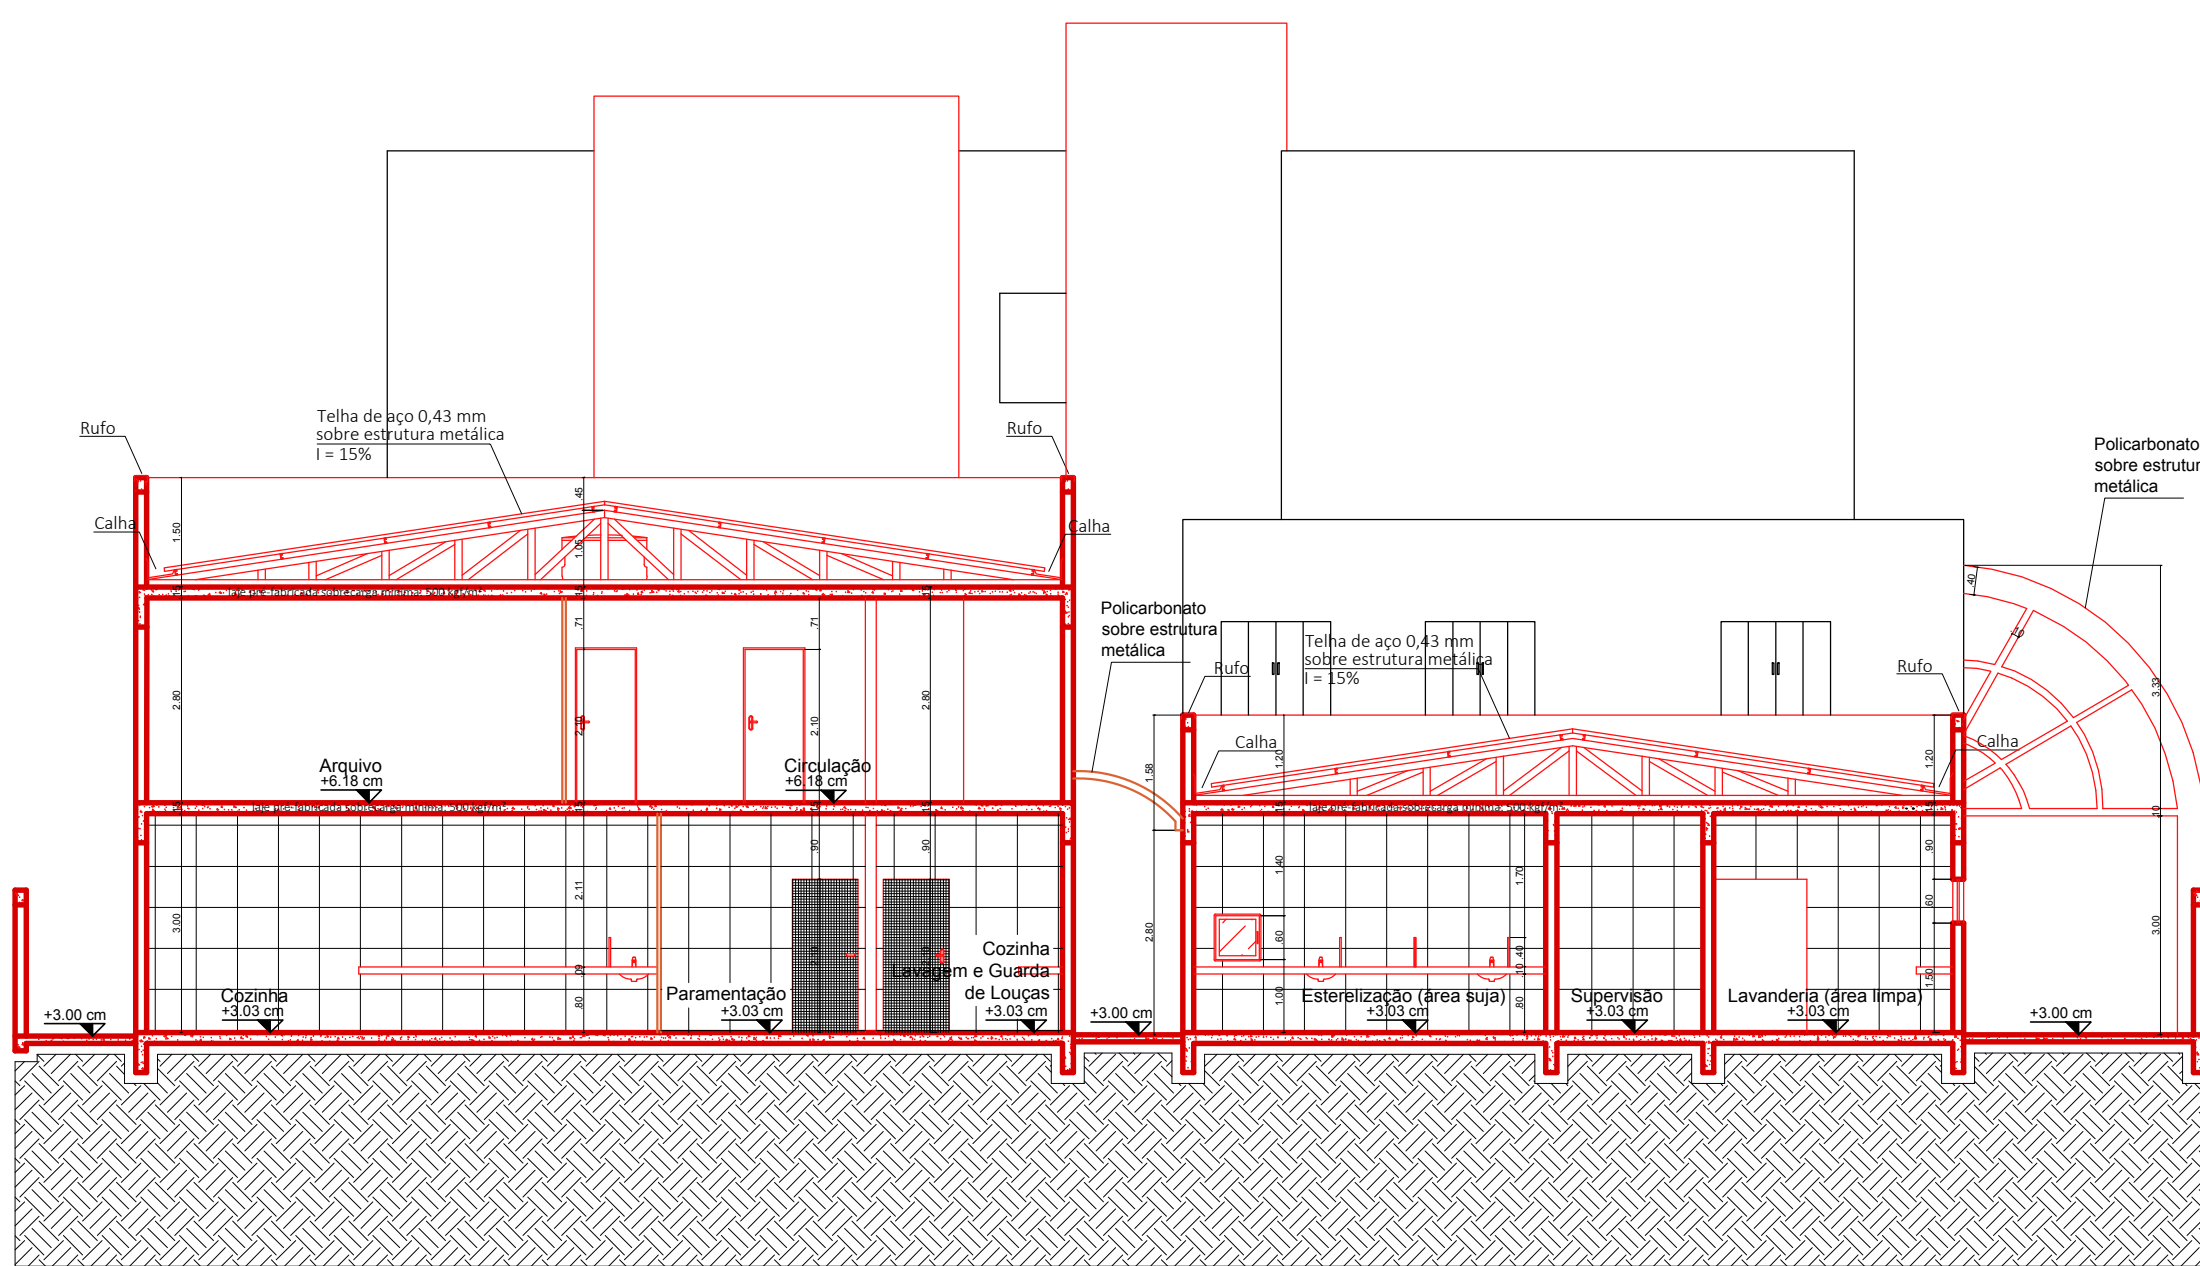


CORTE BB

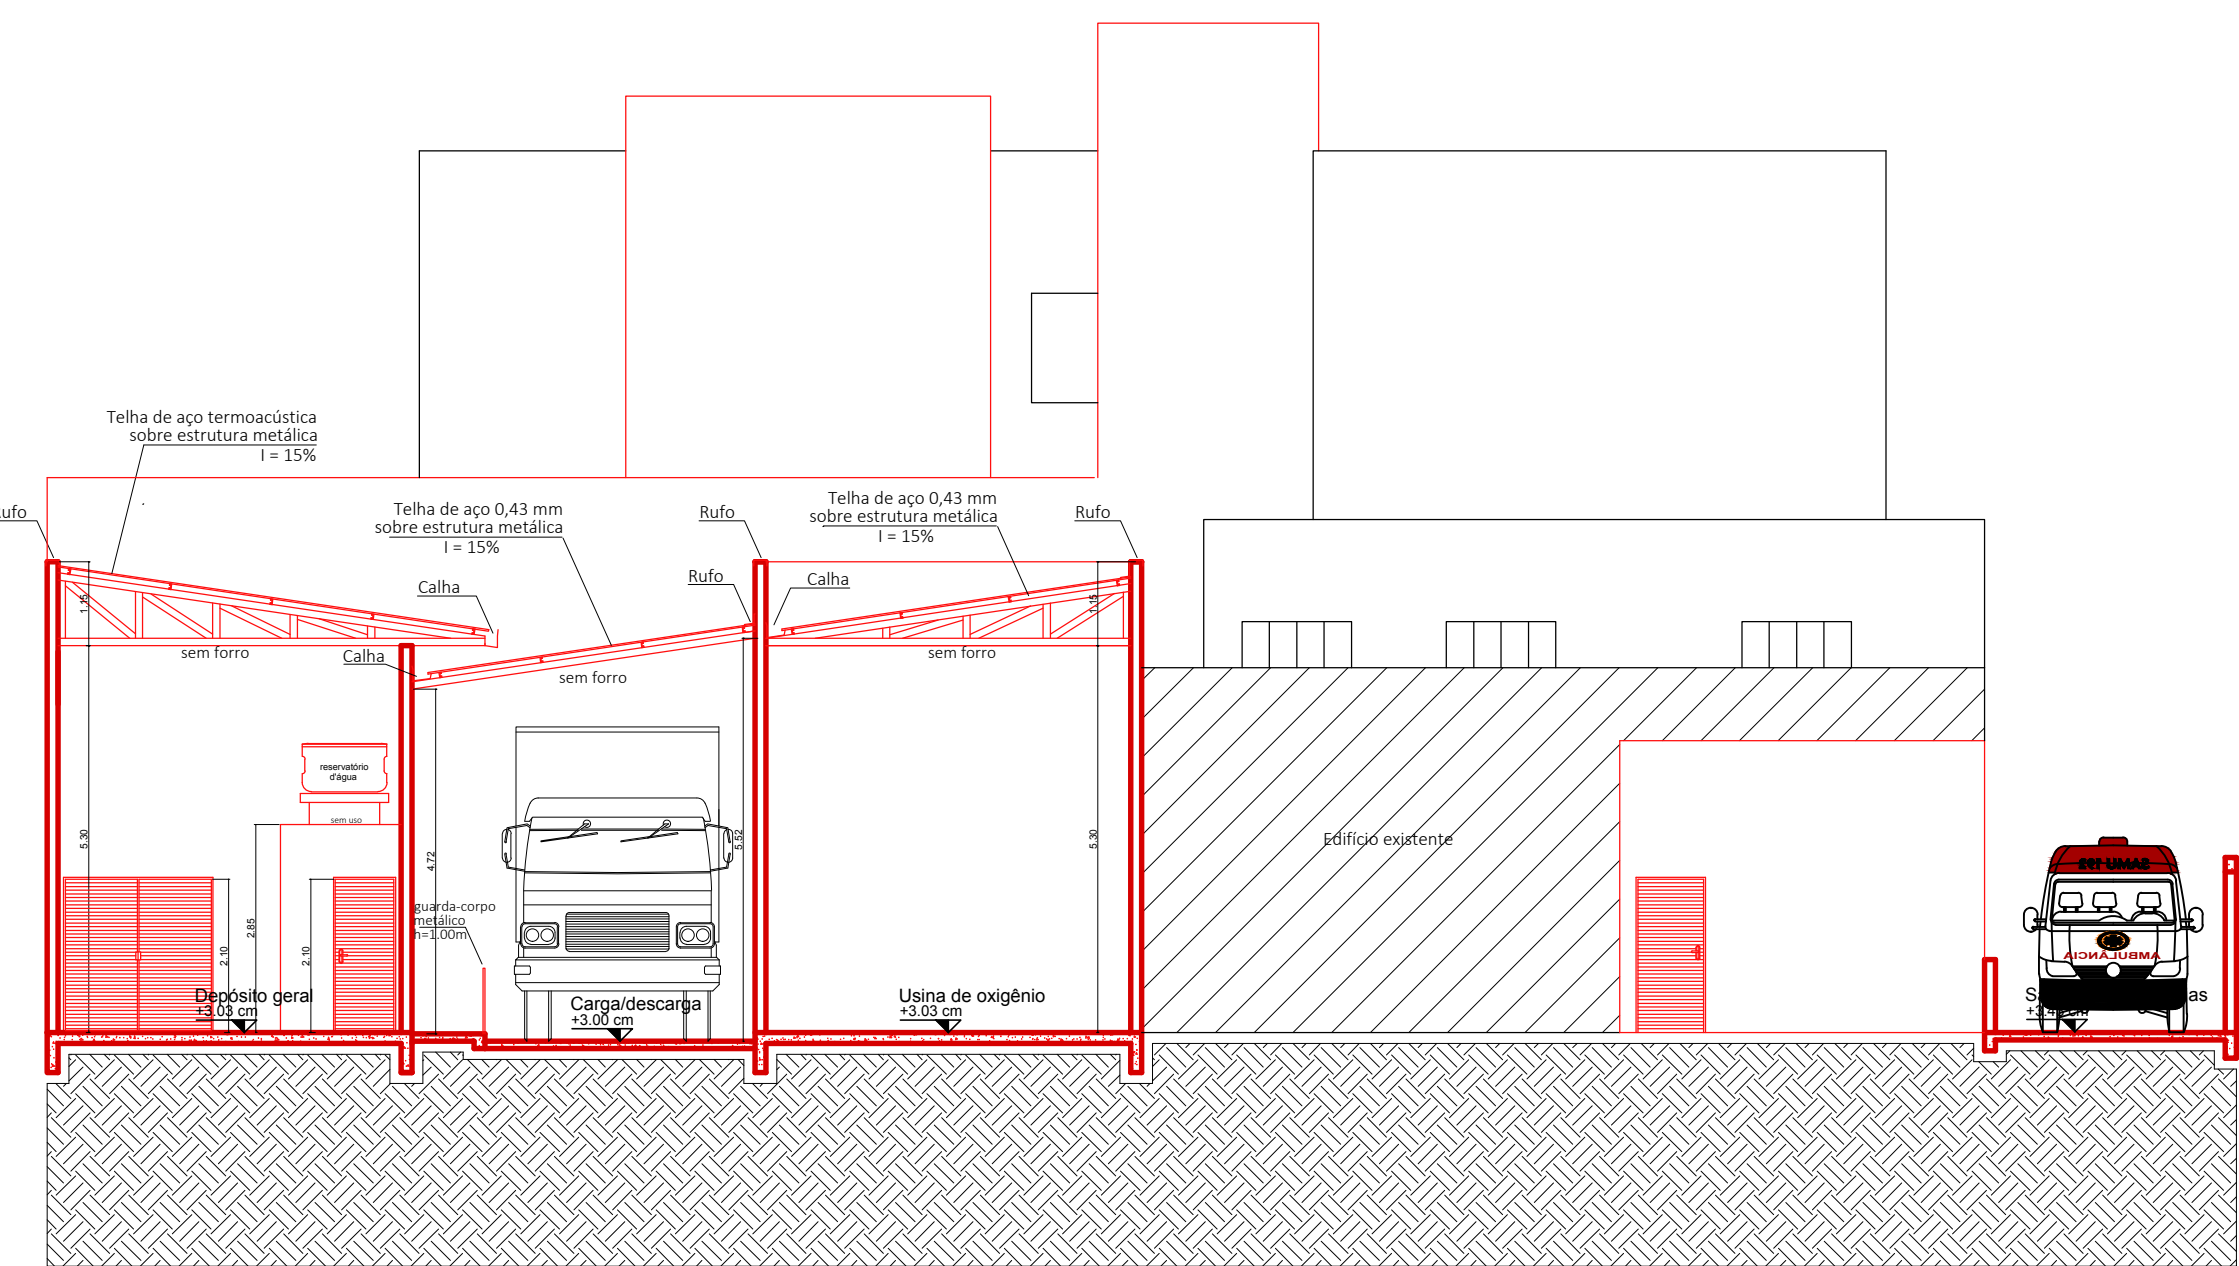

CORTE CC

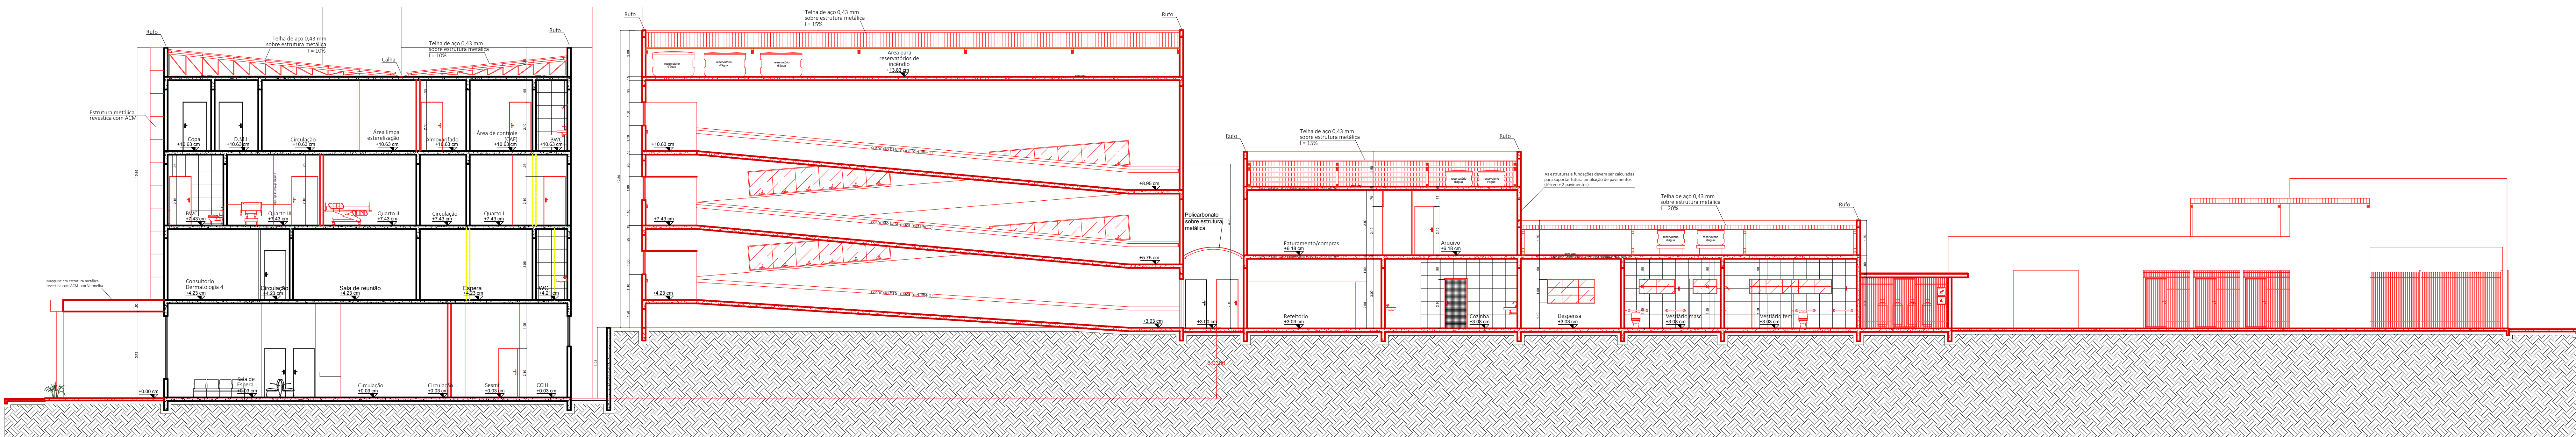

CORTE DD

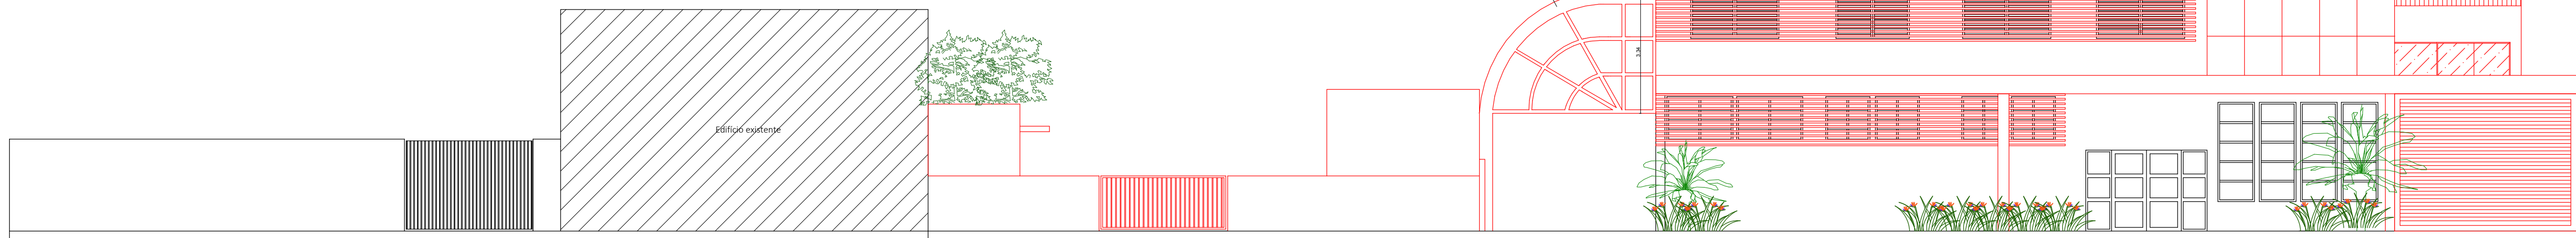

VISTA FRONTAL



HOSPITAL DE APUCARANA